


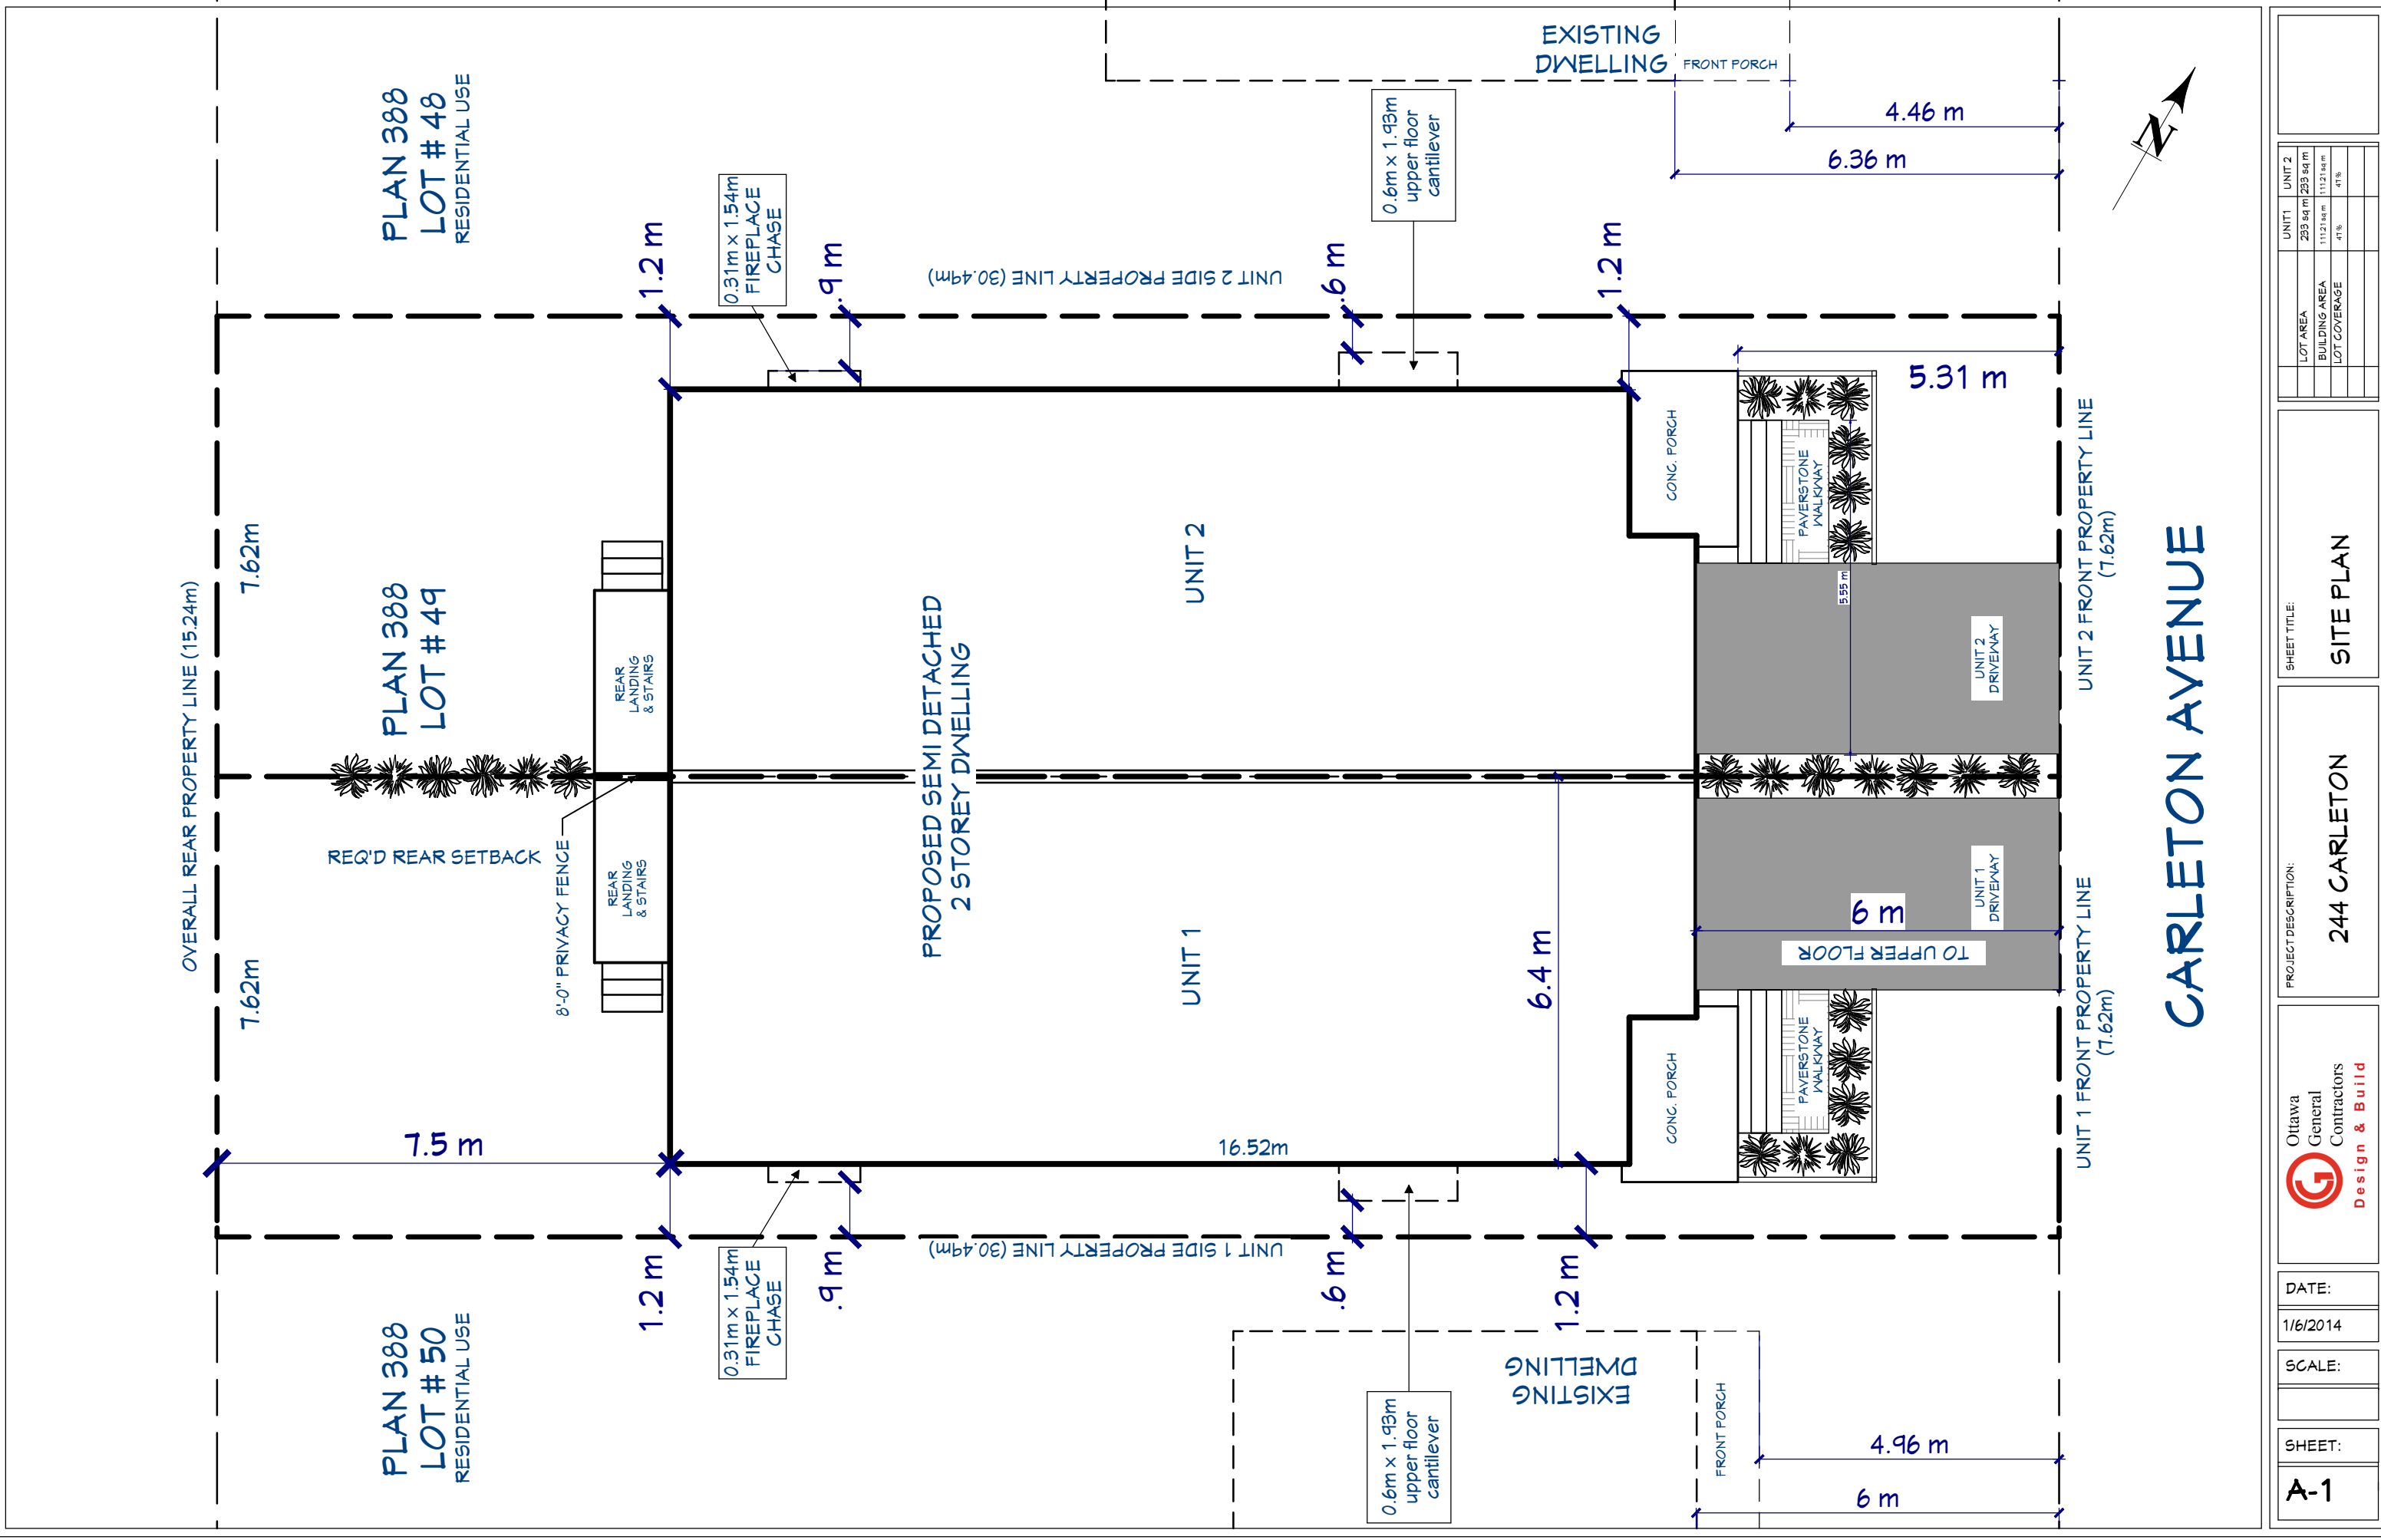

UNIT 1	UNIT 2
239 sq m	239 sq m
111.2 sq m	111.2 sq m
47%	47%

LOT AREA	239 sq m
BUILDING AREA	111.2 sq m
LOT COVERAGE	47%

SHEET TITLE:	SITE PLAN
--------------	-----------

PROJECT DESCRIPTION:	244 CARLETON
----------------------	--------------

Ottawa General Contractors Design & Build
--

DATE:	1/6/2014
-------	----------

SCALE:	
--------	--

SHEET:	A-1
--------	-----



244 CARLETON AVE PROPOSED FRONT ELEVATION CONCEPT

UNIT 2			
LOT AREA	239 sq m	239 sq m	239 sq m
BUILDING AREA	111.21 sq m	111.21 sq m	111.21 sq m
LOT COVERAGE	47%	47%	47%

SHEET TITLE:
**CONCEPT
ELEVATION**

PROJECT DESCRIPTION:
244 CARLETON

**Ottawa
General
Contractors**


Design & Build

DATE:
1/6/2014

SCALE:

SHEET:
A-2

BASEMENT PLAN
SCALE: 3/16" = 1'-0"

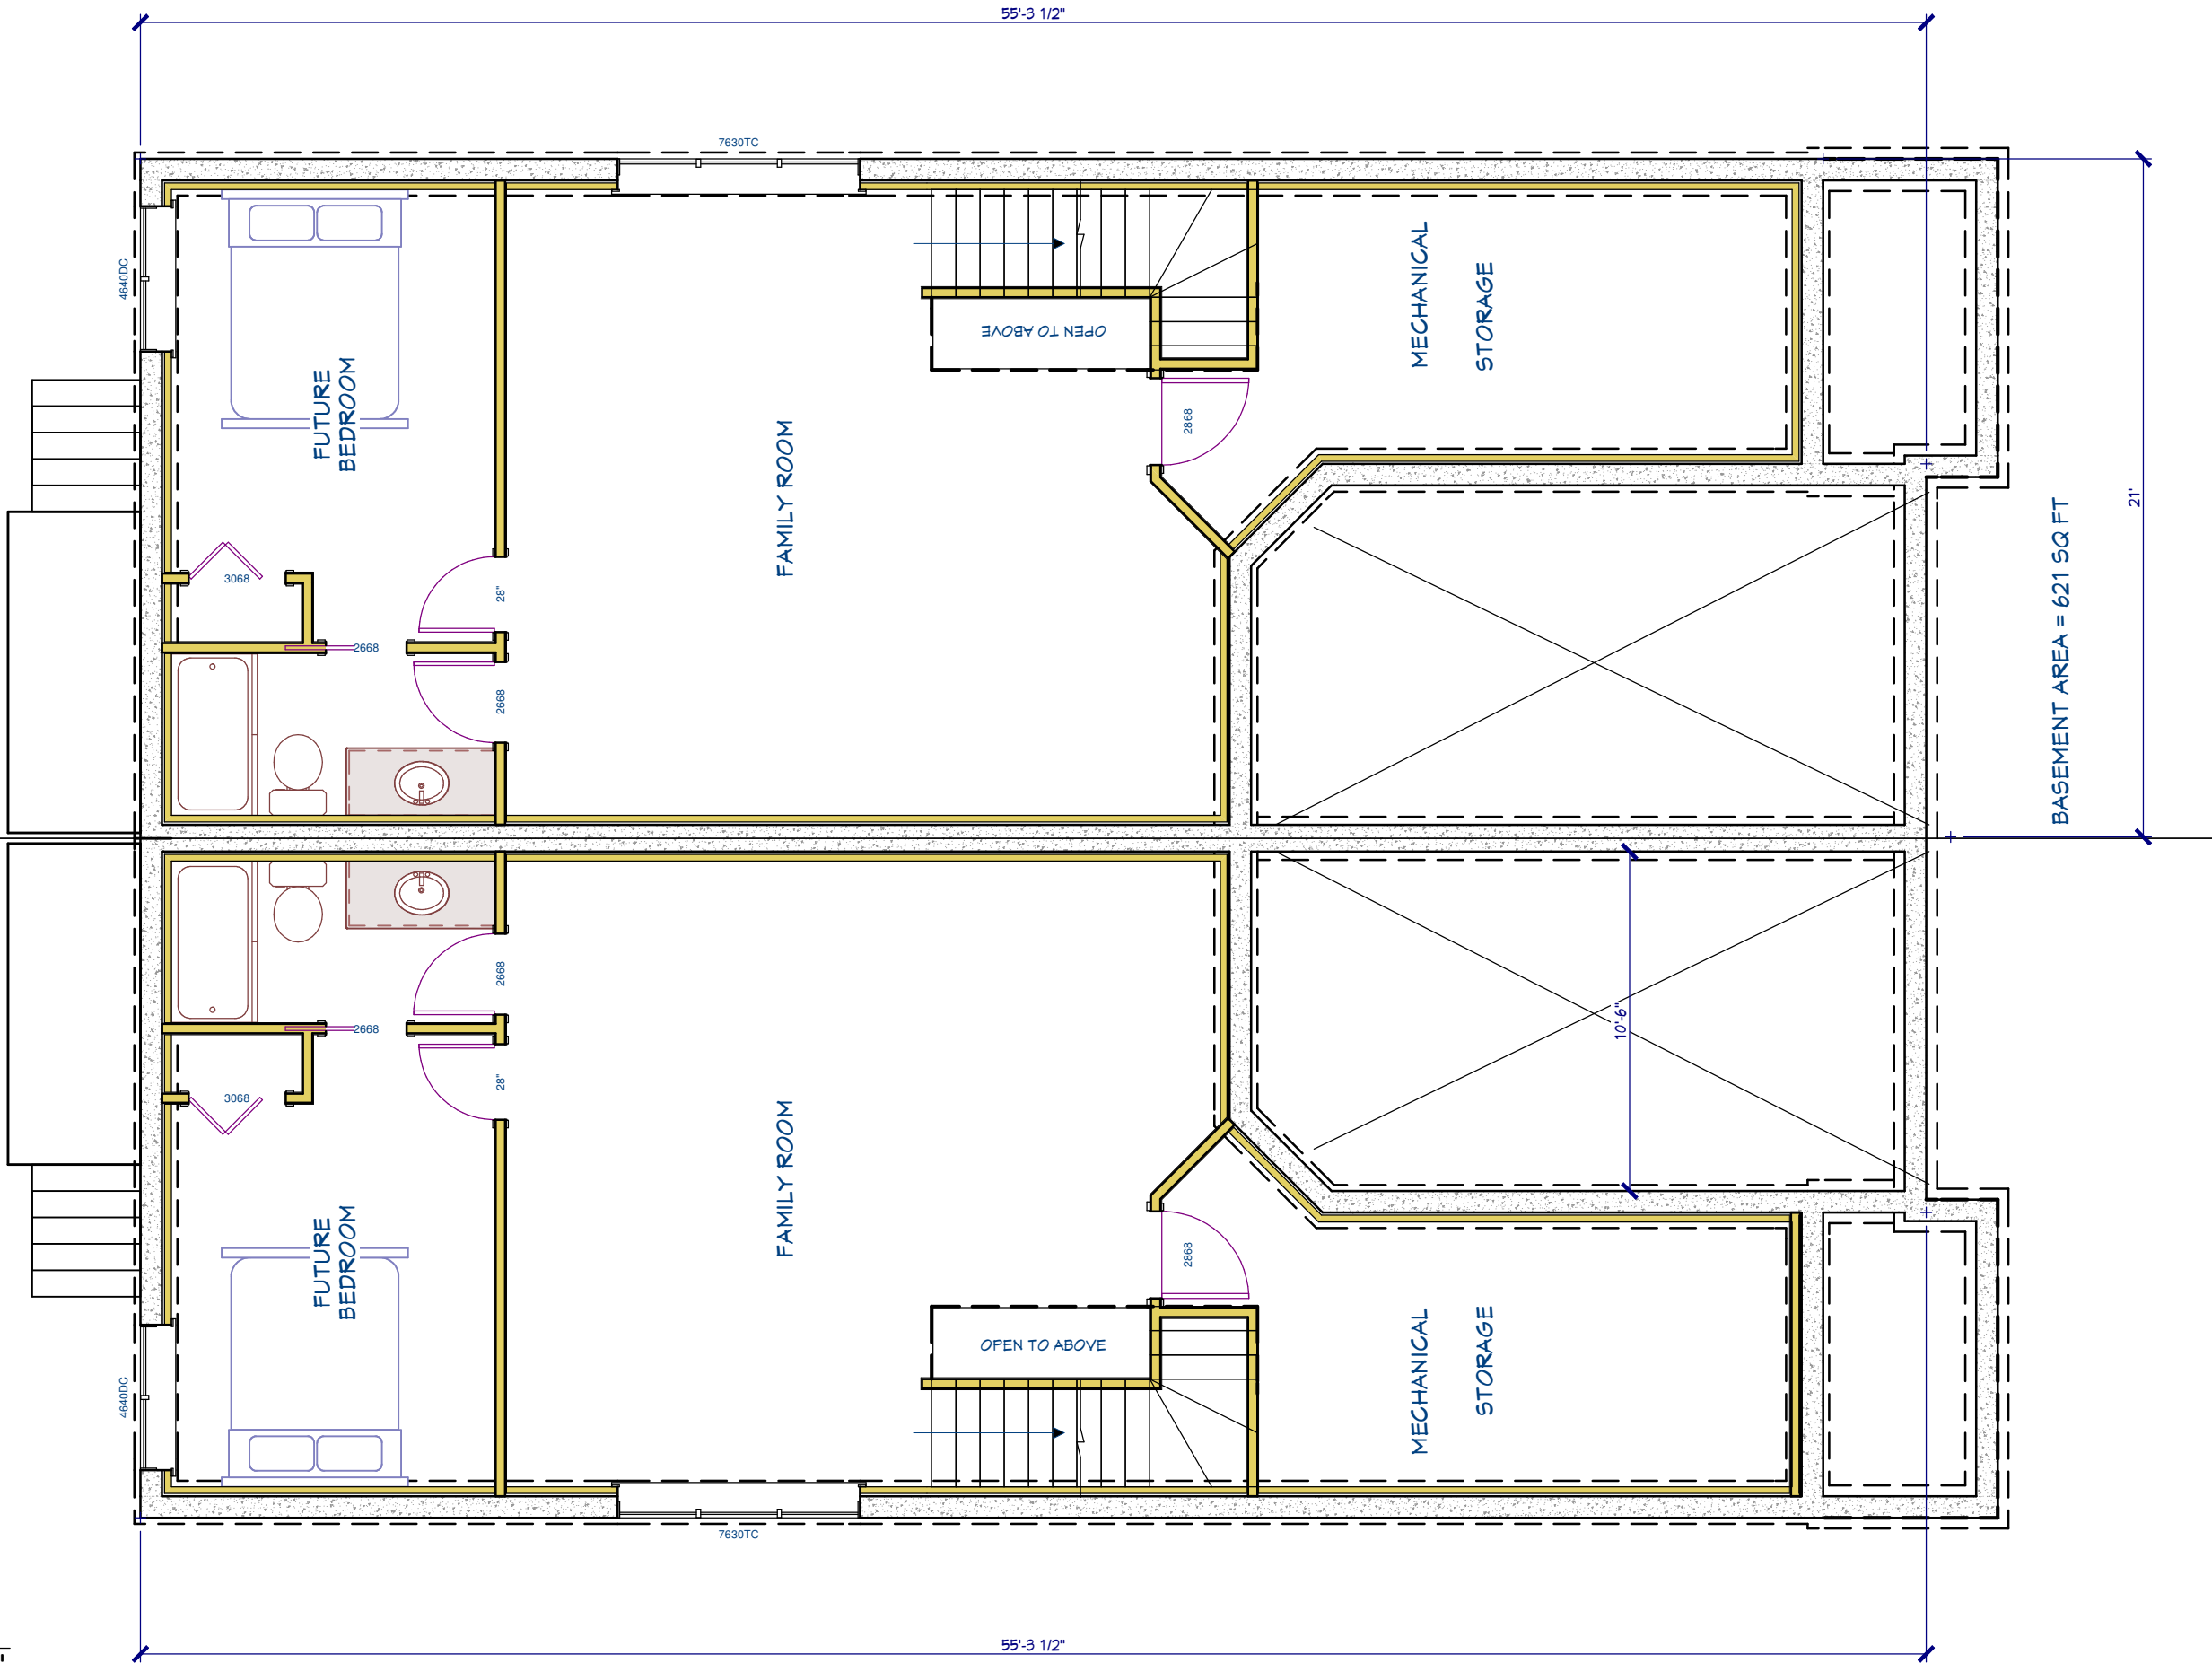

--	--	--	--

UNIT 1	UNIT 2
293 sq m	293 sq m
1112 sq m	1112 sq m
47%	47%

--	--	--	--

--	--	--	--


--	--	--	--

--	--	--	--

--	--	--	--

--	--	--	--


MAIN FLOOR PLAN
SCALE: 3/16" = 1'-0"

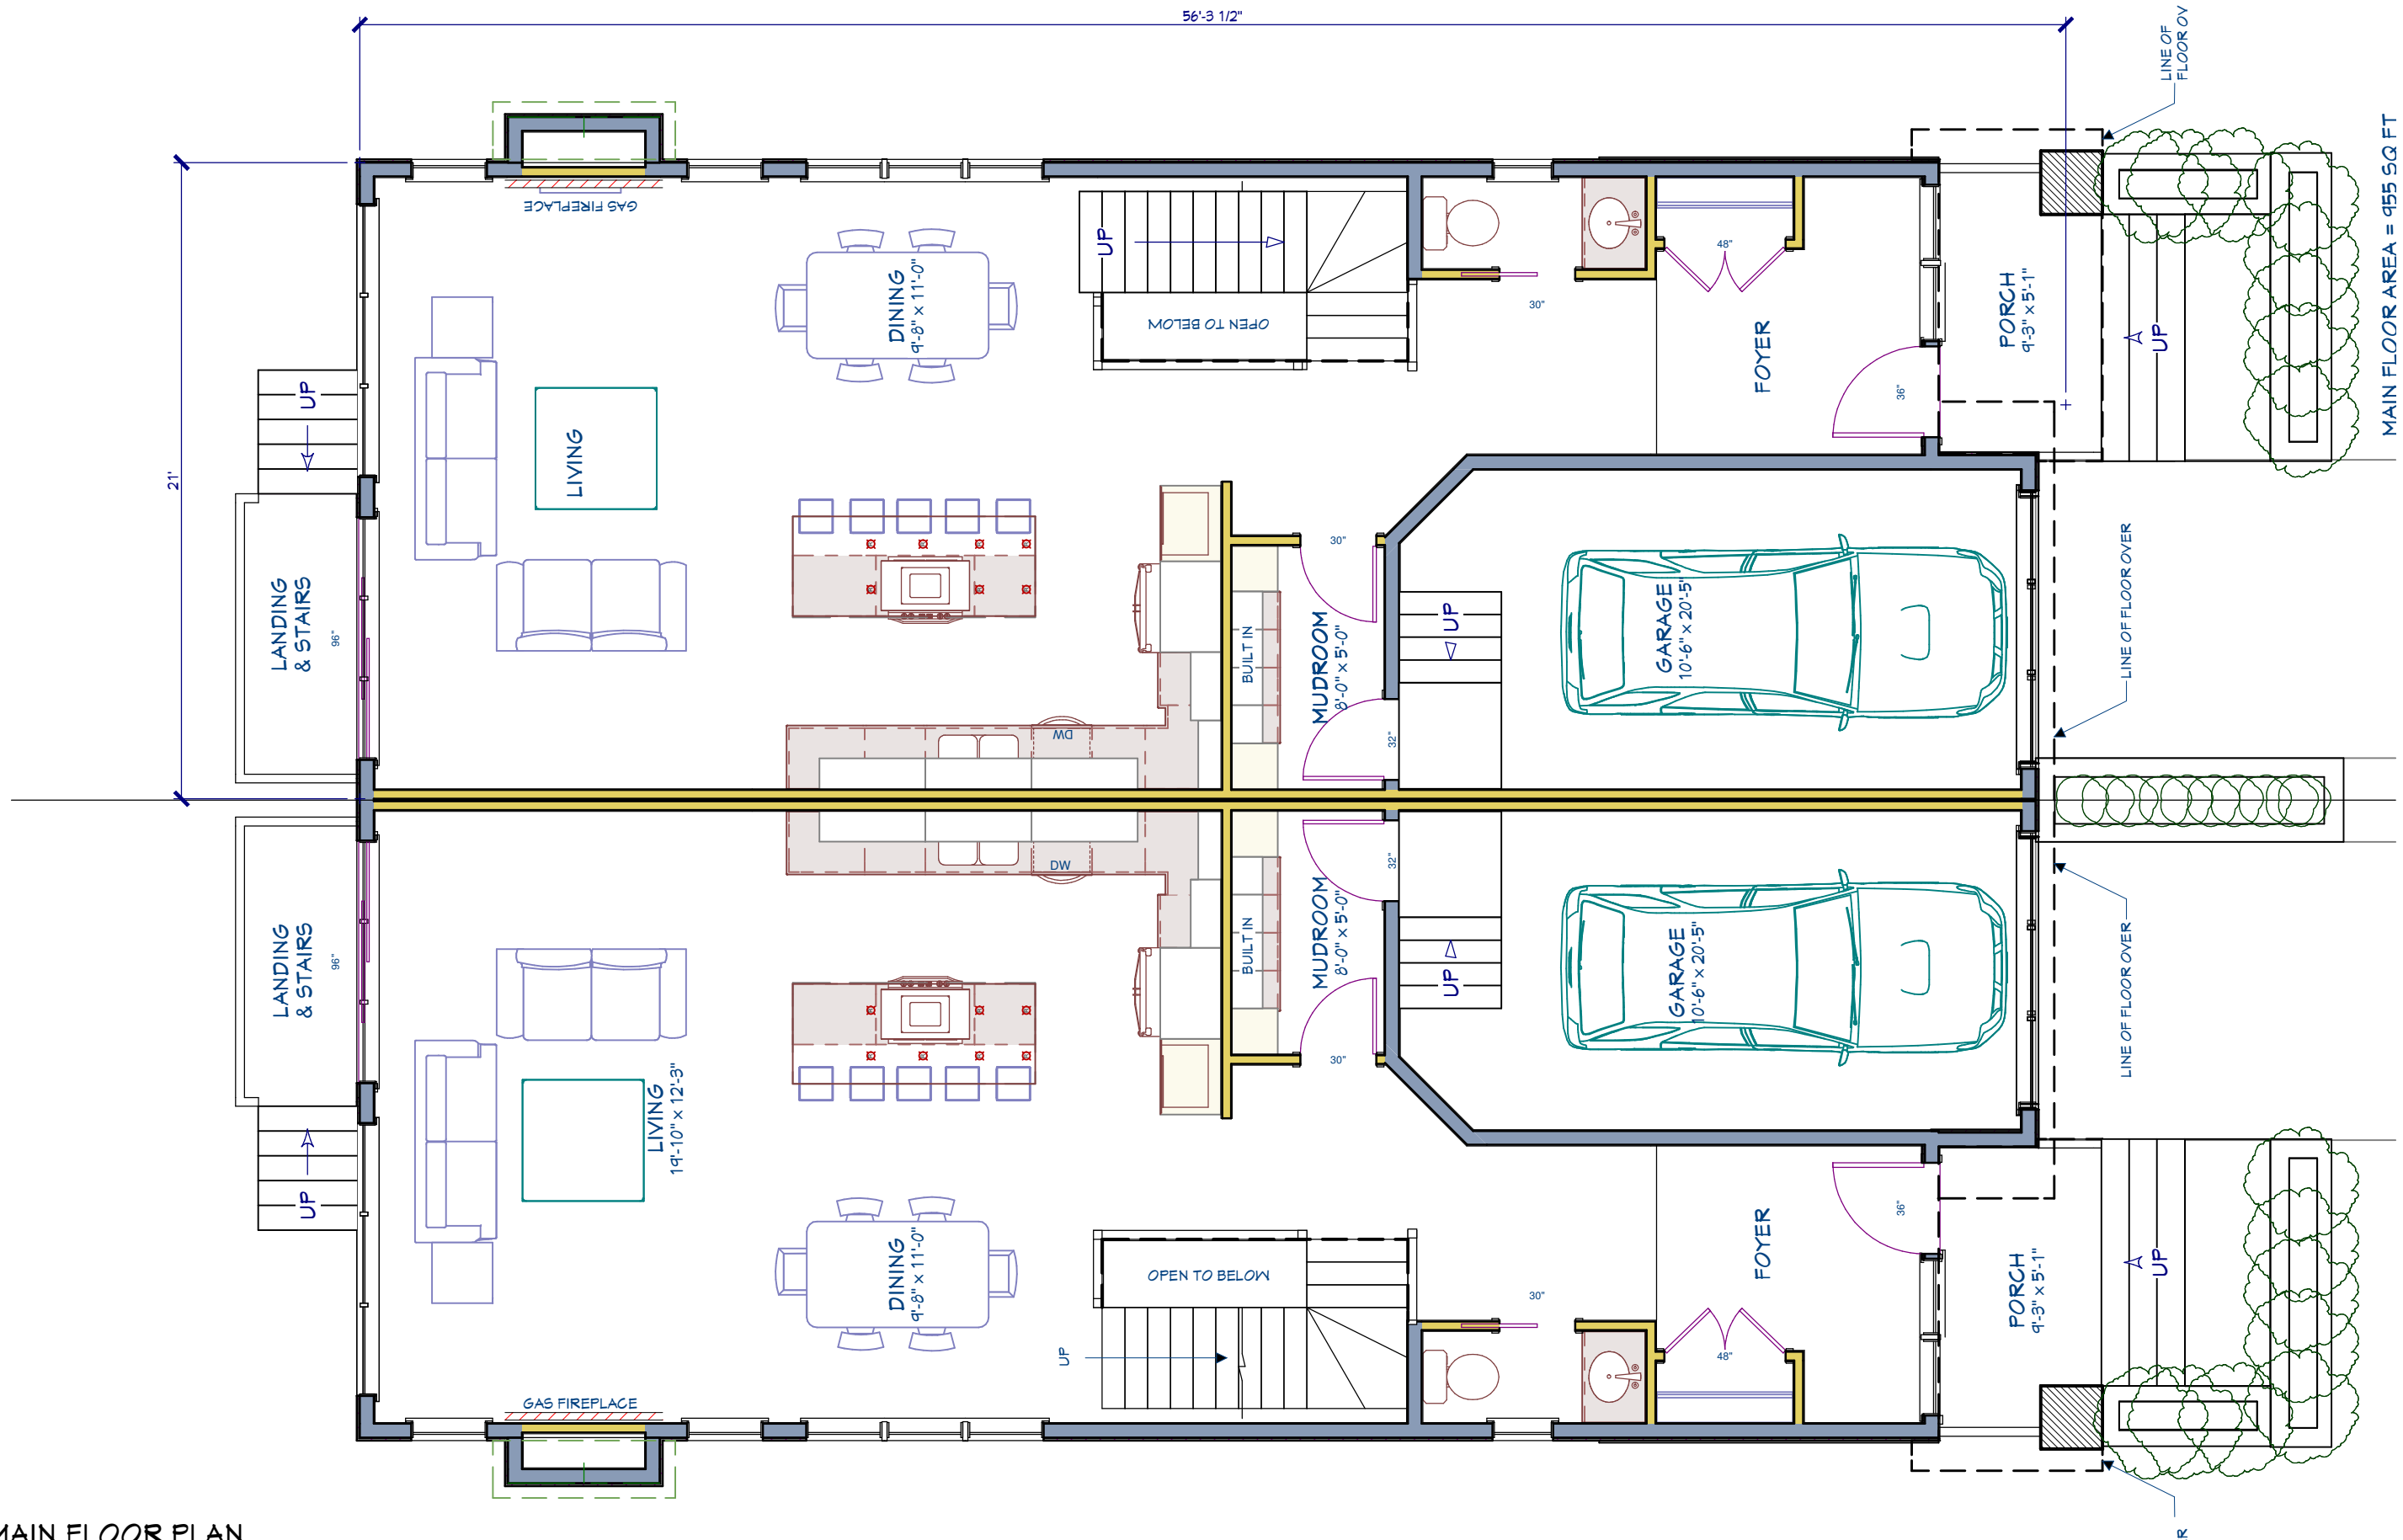

MAIN FLOOR AREA = 955 SQ FT

SHEET TITLE: MAIN FLOOR PLAN			
PROJECT DESCRIPTION: 244 CARLETON			
DATE: 1/6/2014			
SCALE:			
SHEET: A-4			
Ottawa General Contractors Design & Build			
UNIT 1 293 sq m 1112 sq ft 47%			
UNIT 2 293 sq m 1112 sq ft 47%			


SECOND FLOOR PLAN
SCALE: 3/16" = 1'-0"

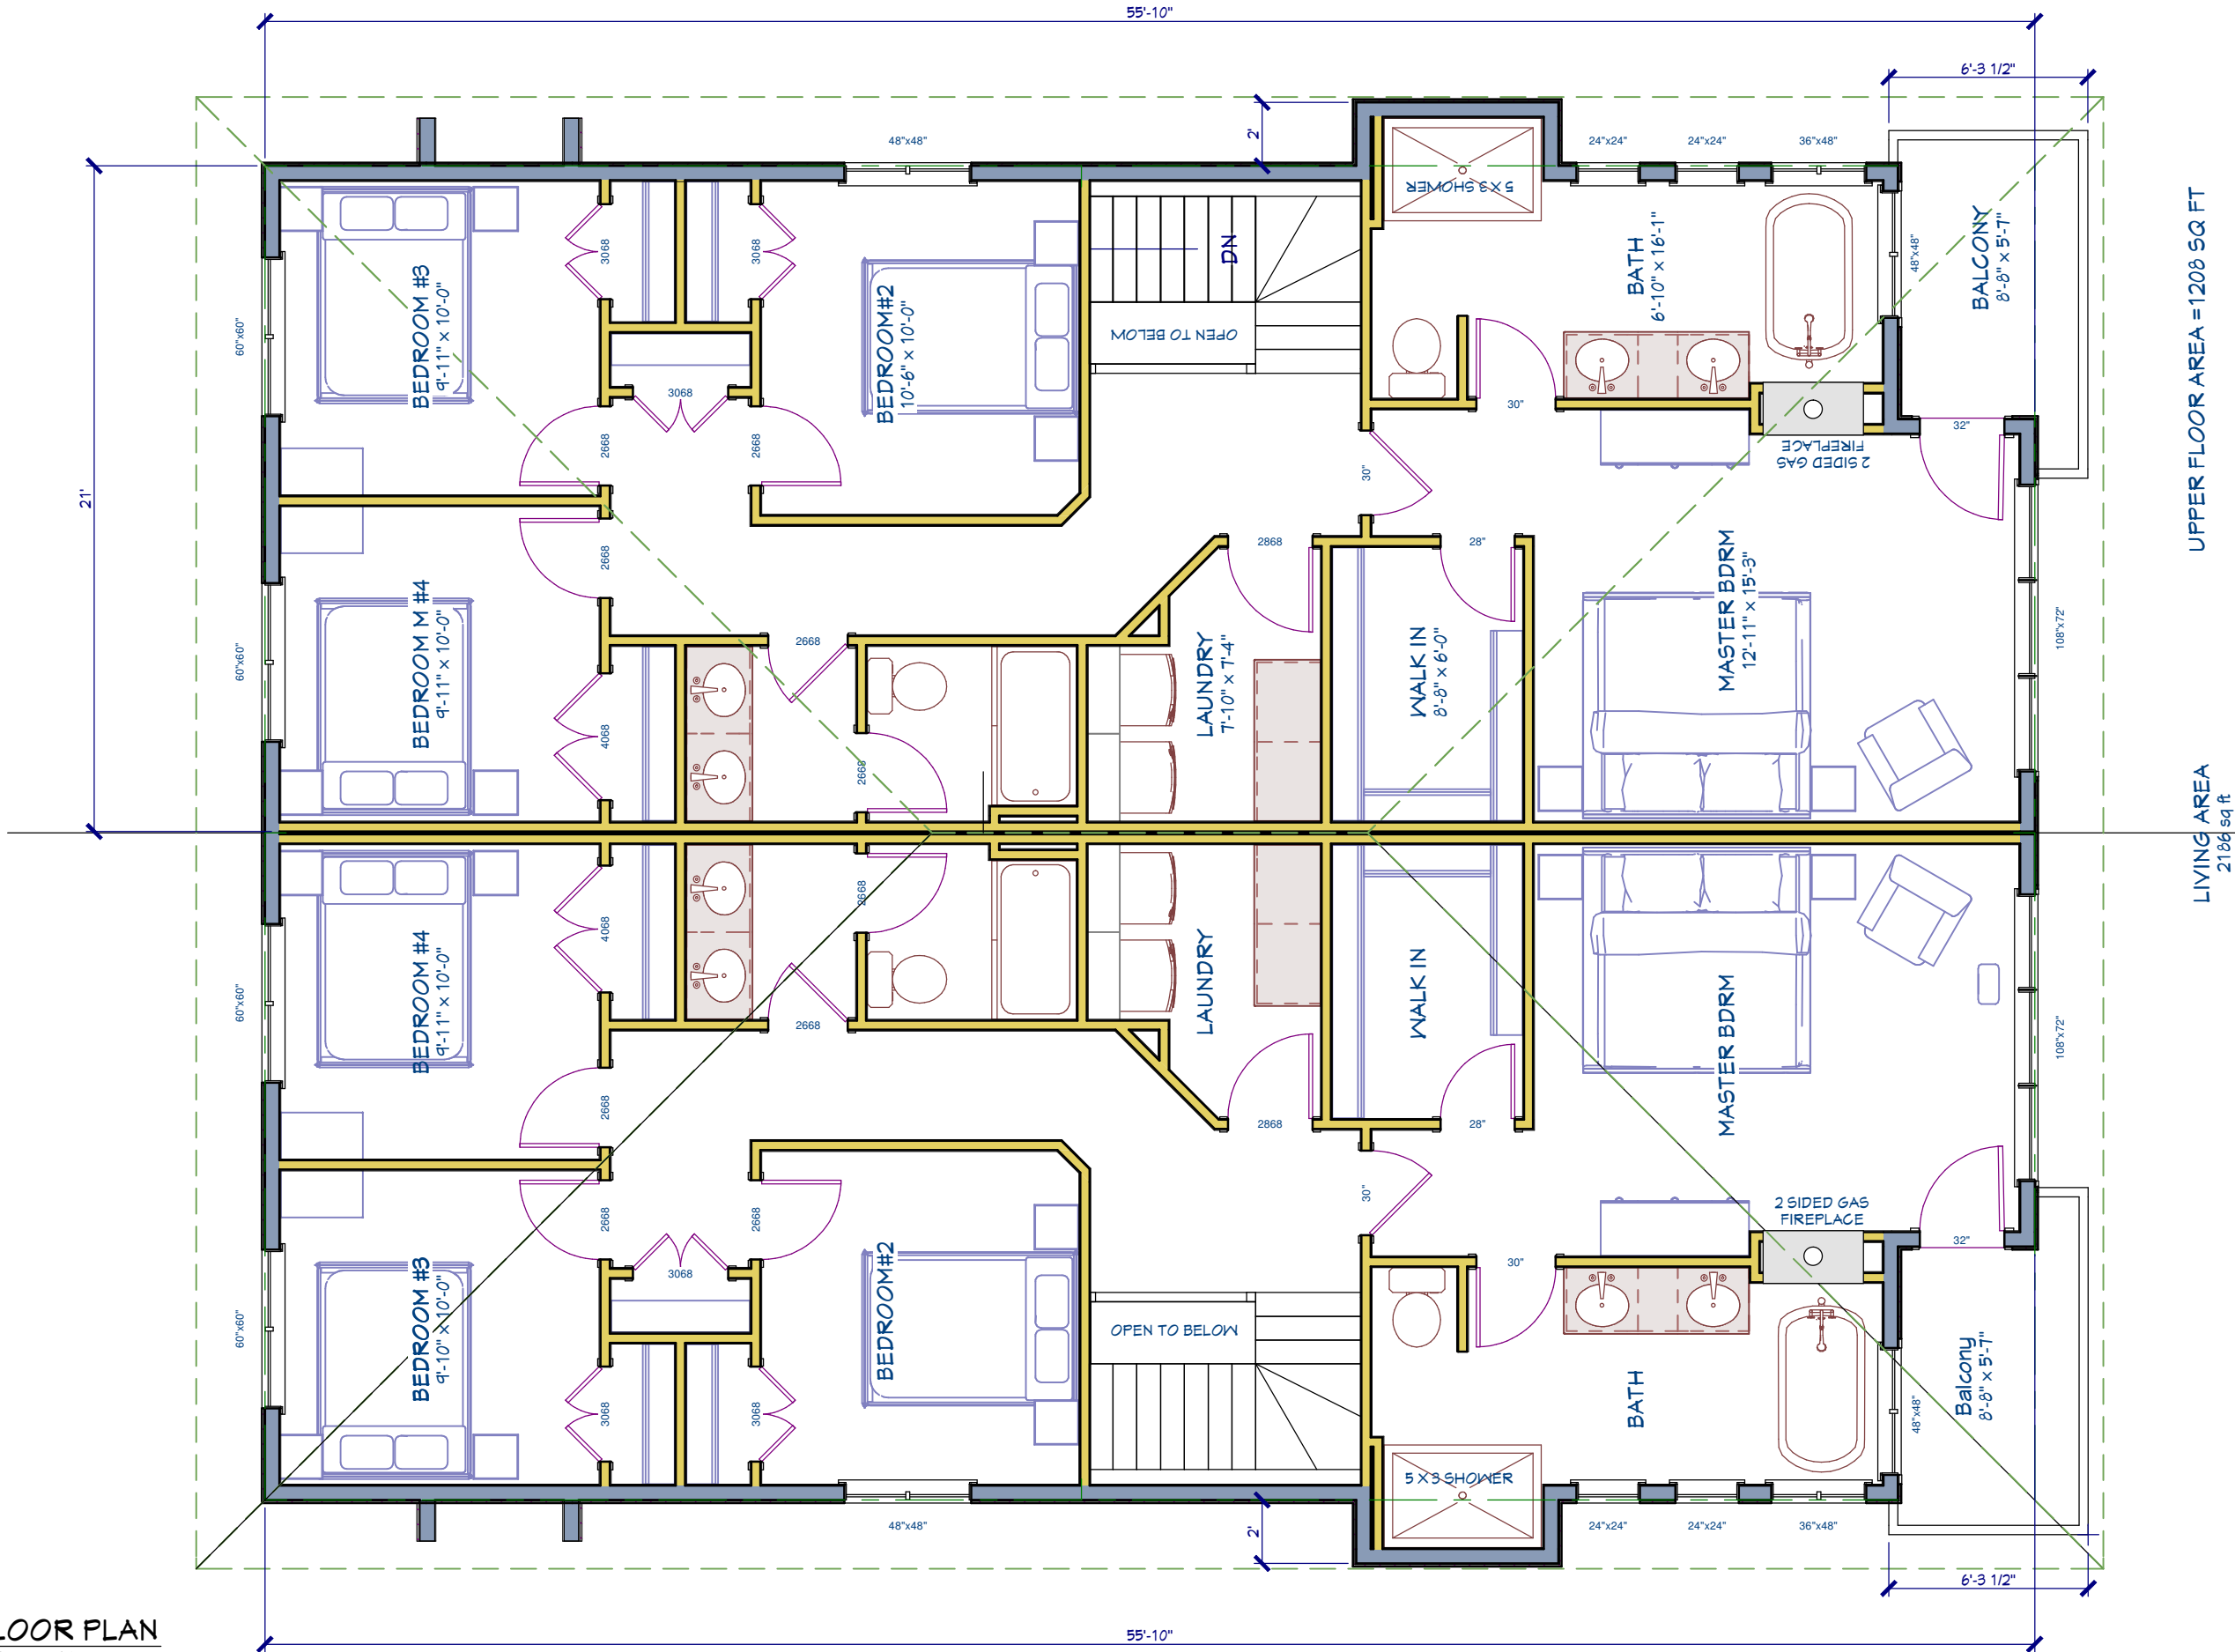

UPPER FLOOR AREA = 1208 SQ FT

LIVING AREA
2186 sq ft

PROJECT DESCRIPTION:				SHEET TITLE:			
244 CARLETON				SECOND FLOOR PLAN			
DATE:				UNIT 1			
1/6/2014				UNIT 2			
SCALE:				LOT AREA			
SHEET:				BUILDING AREA			
A-5				LOT COVERAGE			
Ottawa General Contractors Design & Build				LOT AREA			
				BUILDING AREA			
				LOT COVERAGE			
				UNIT 1			
				UNIT 2			

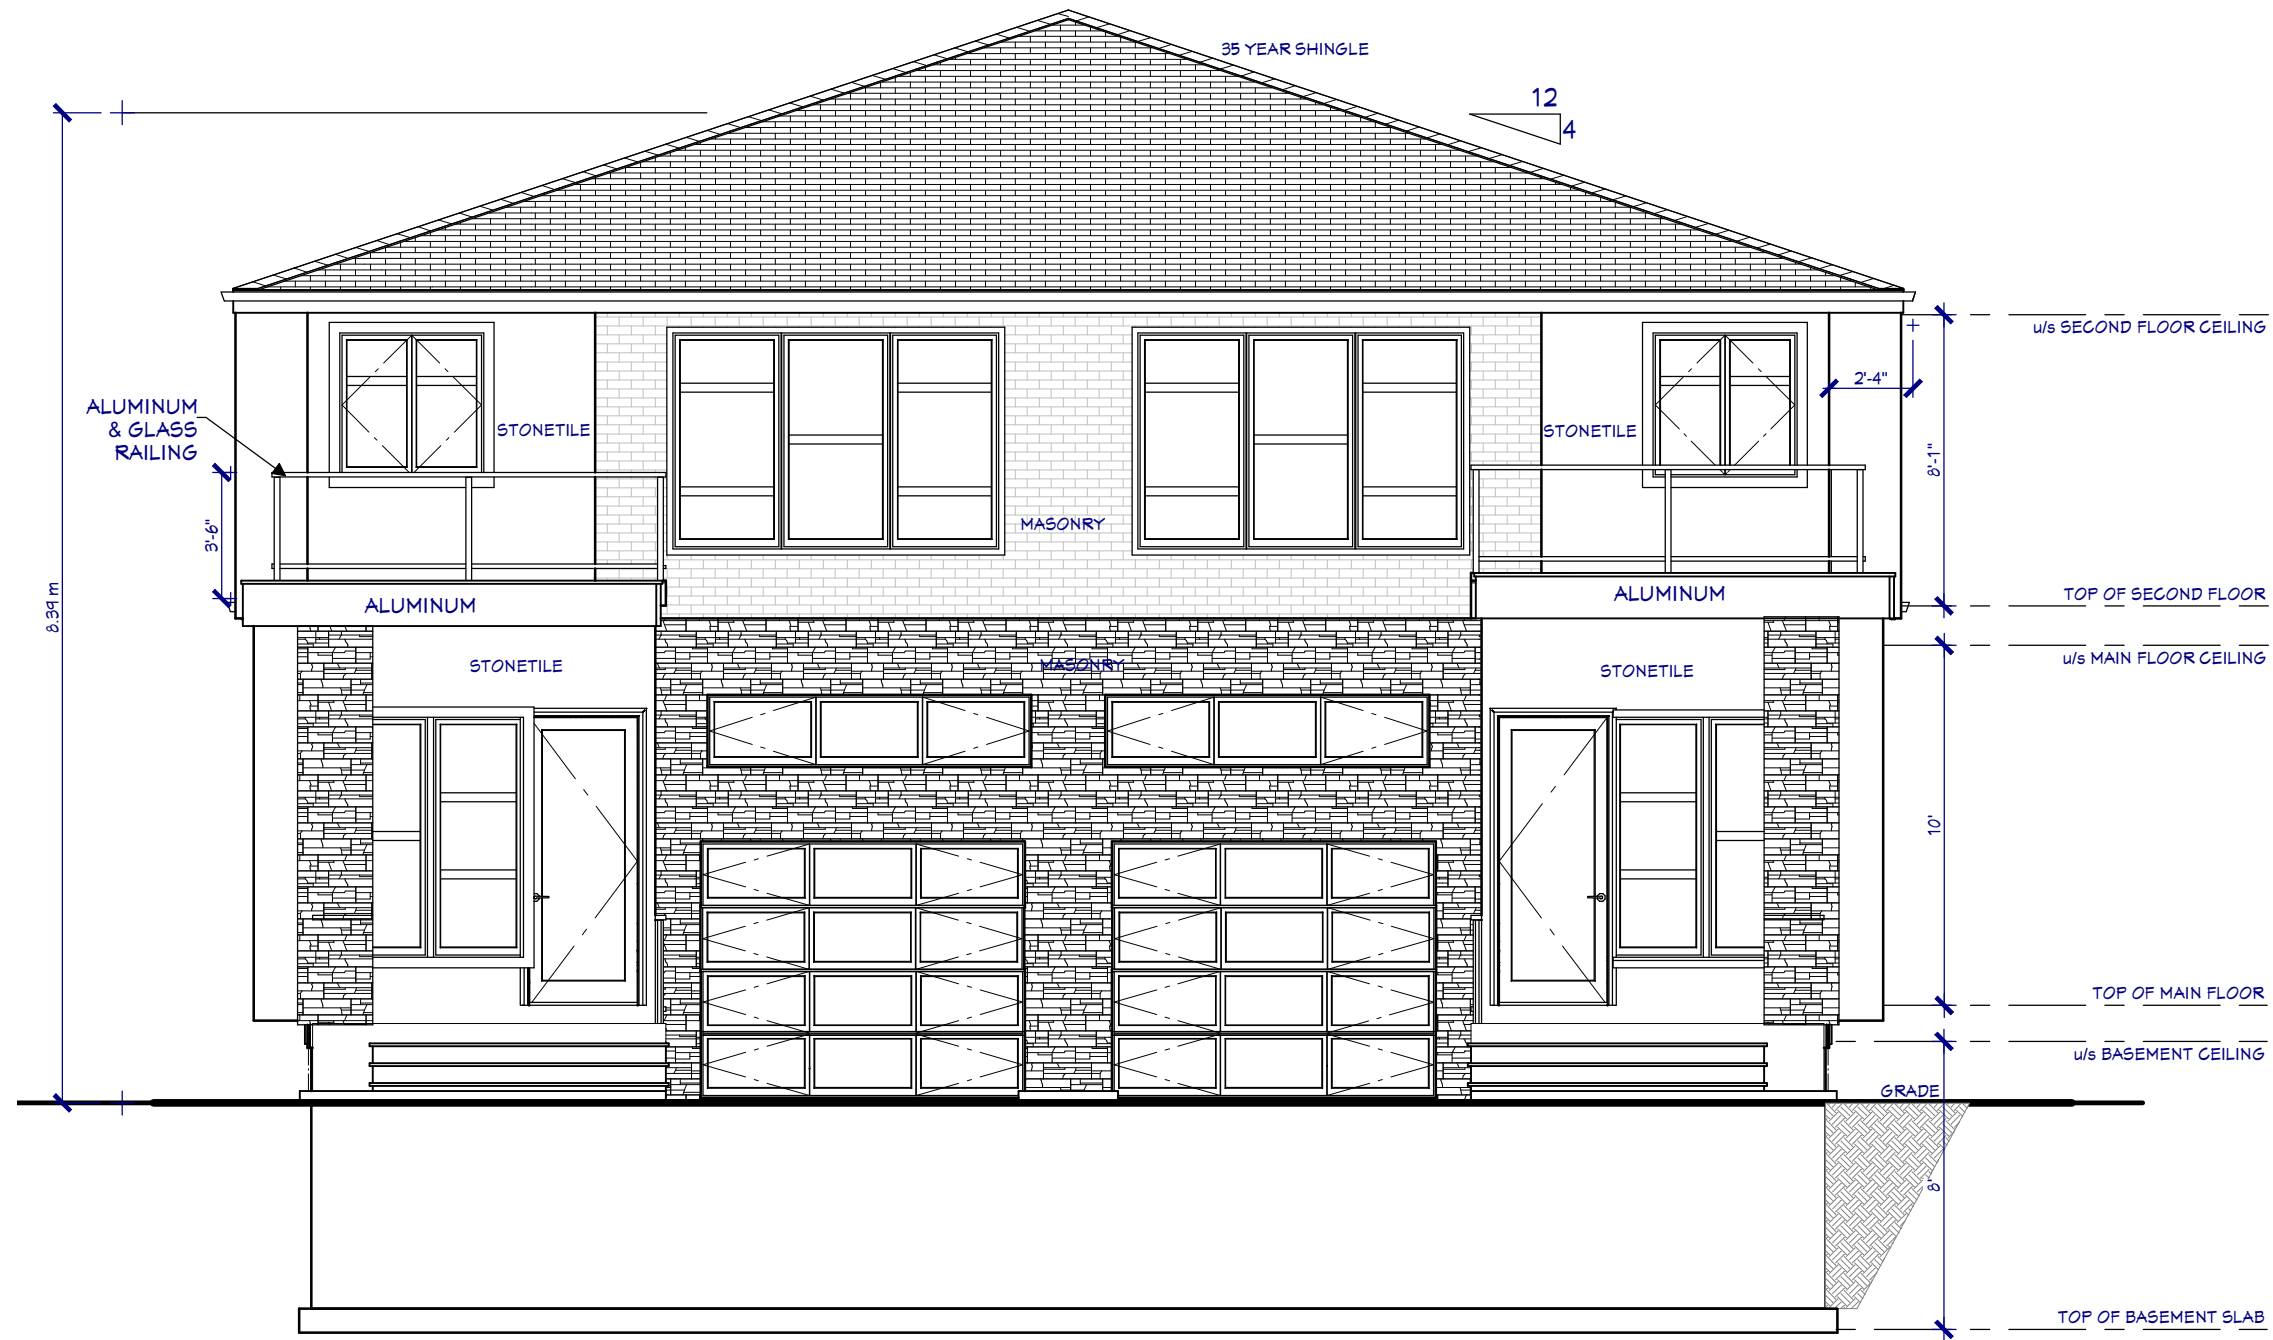

FRONT ELEVATION
SCALE: 3/16" = 1'-0"

UNIT 1	UNIT 2
293 sq m 1112.1 sq m	293 sq m 1112.1 sq m
47%	47%

LOT AREA	BUILDING AREA	LOT COVERAGE

PROJECT DESCRIPTION:	244 CARLETON
----------------------	--------------

Ottawa General Contractors Design & Build
--

DATE:
1/6/2014

SCALE:

SHEET:
A-6



REAR ELEVATION
SCALE: 3/16" = 1'-0"

UNIT 1	UNIT 2
293 sq m 233 sq m	1112 sq m 47%
BUILDING AREA	LOT COVERAGE
47%	47%

SHEET TITLE:
REAR ELEVATION

PROJECT DESCRIPTION:
244 CARLETON




DATE:
1/6/2014

SCALE:

SHEET:

A-7

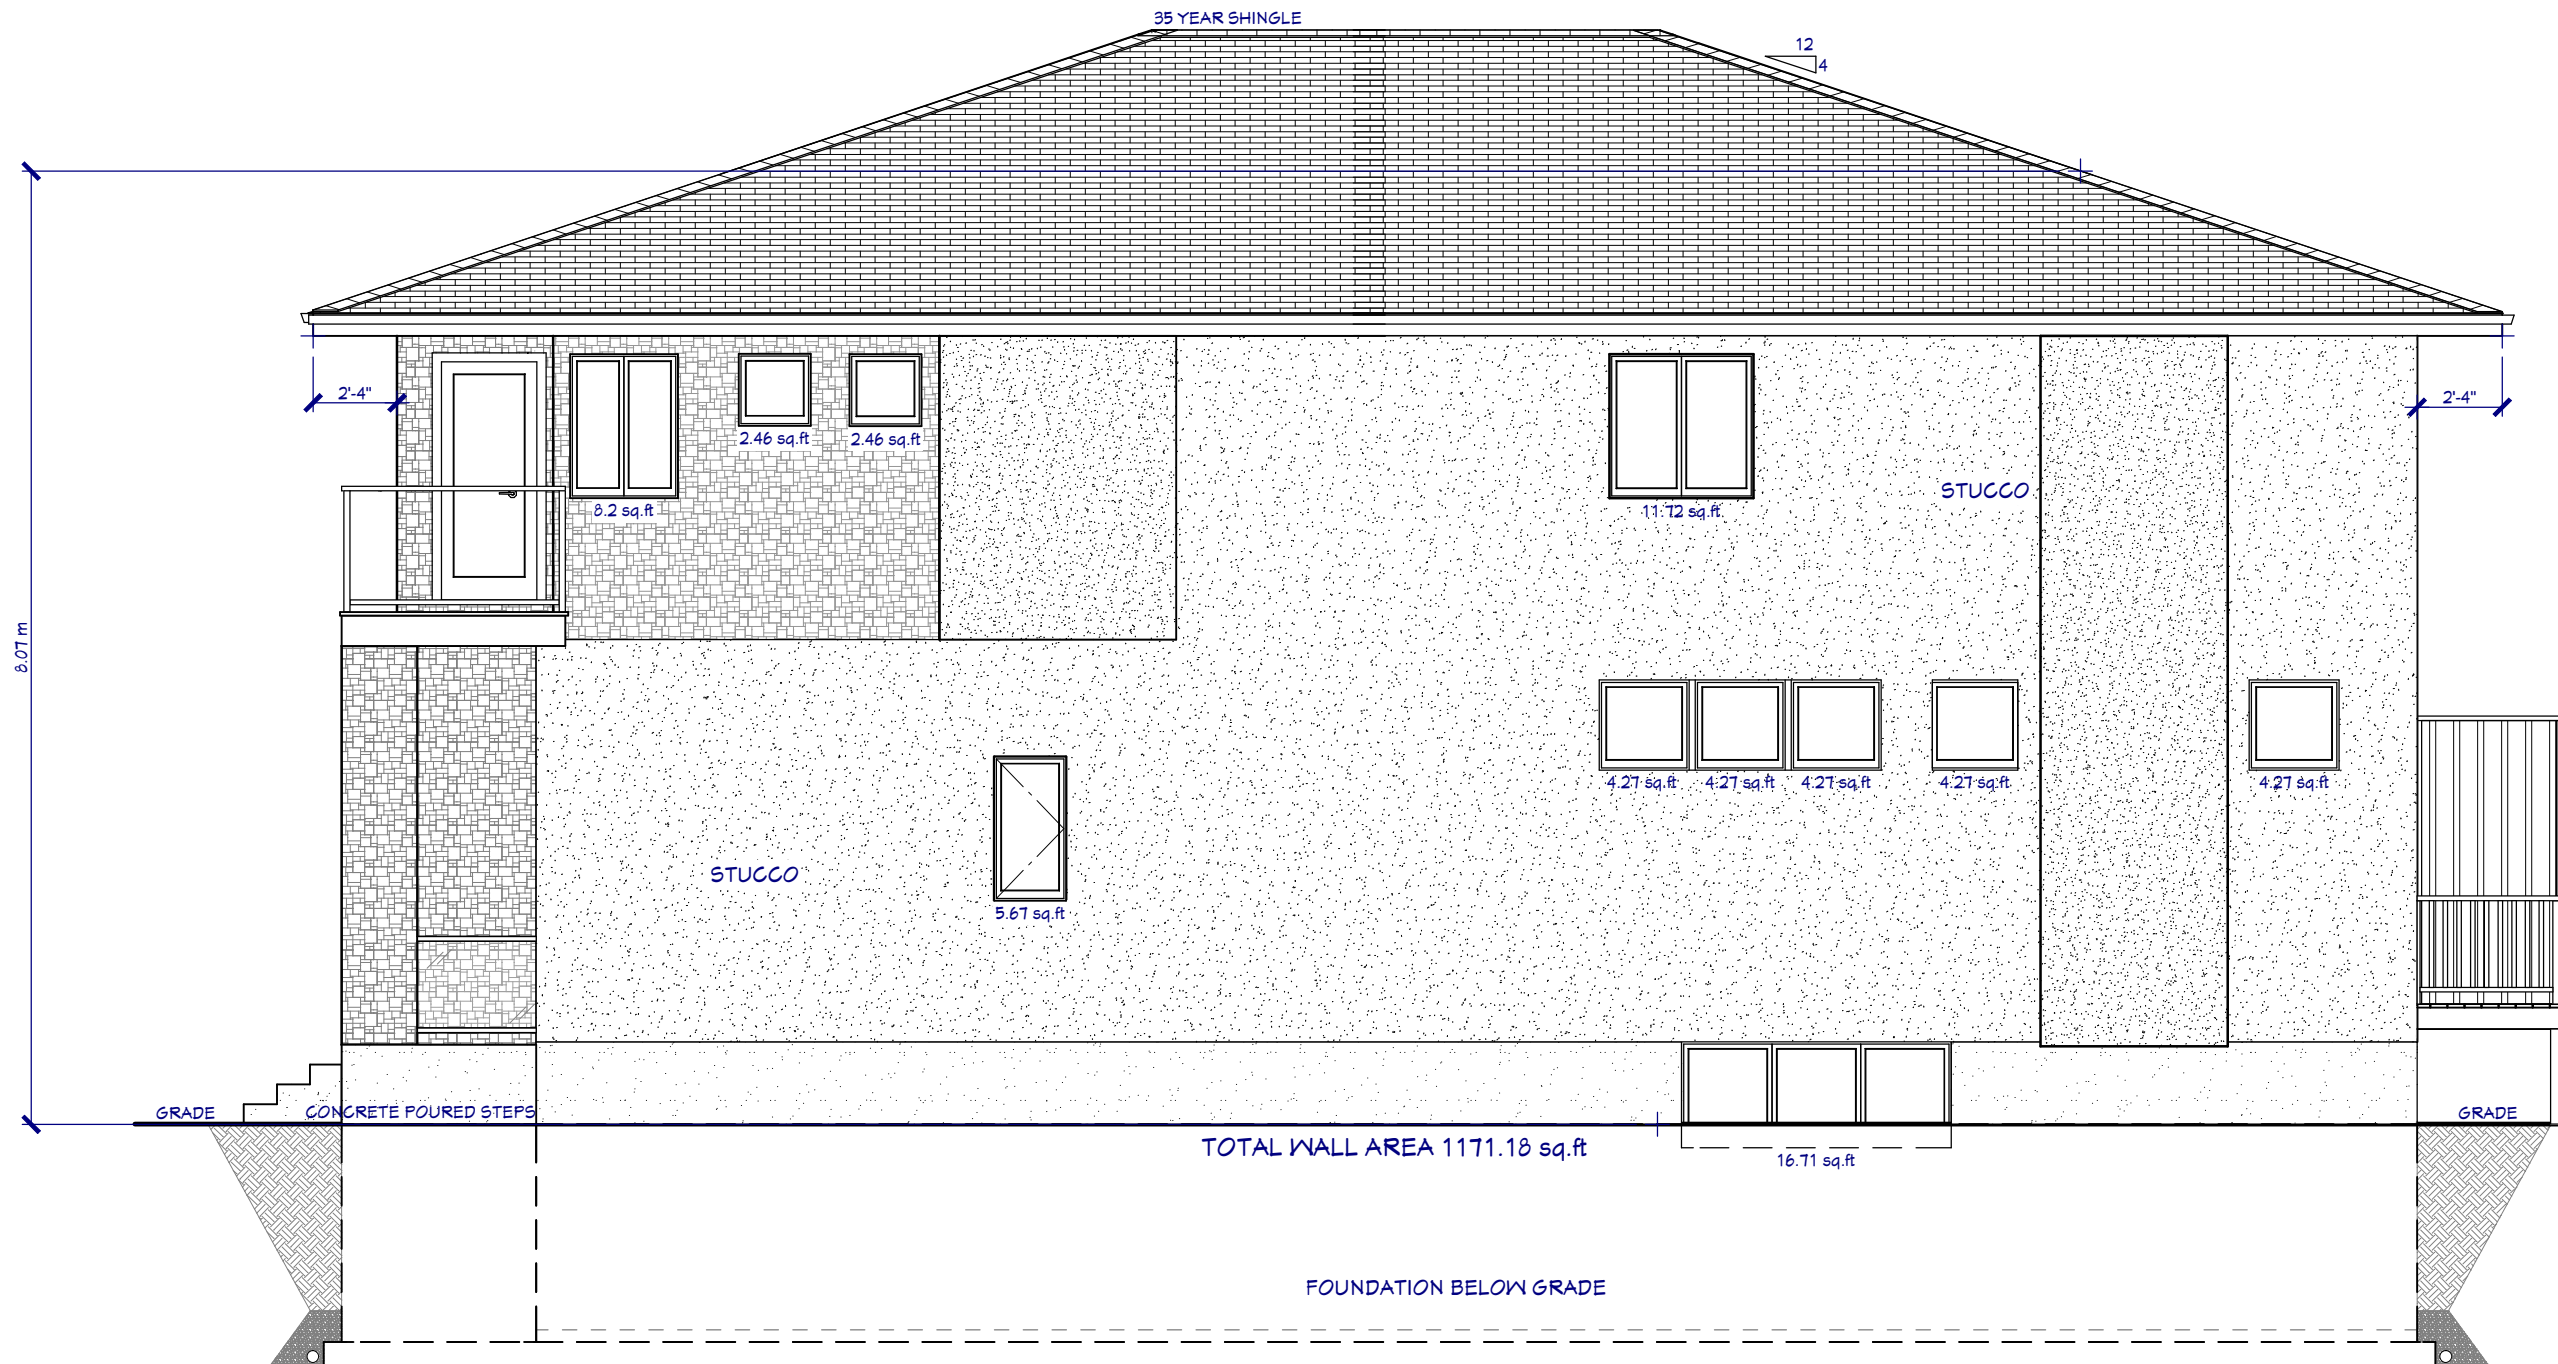

RIGHT & LEFT SIDE ELEVATIONS
SCALE: 3/16" = 1'-0"

UNIT 1		UNIT 2	
LOT AREA	293 sq m	LOT AREA	293 sq m
BUILDING AREA	1112.1 sq m	BUILDING AREA	1112.1 sq m
LOT COVERAGE	47%	LOT COVERAGE	47%

SHEET TITLE:
RIGHT & LEFT
SIDE ELEVATIONS

PROJECT DESCRIPTION:
244 CARLETON

Ottawa
General
Contractors
Design & Build

DATE:
1/6/2014

SCALE:

SHEET:
A-8